



NYLOPLAST DRAIN BASIN

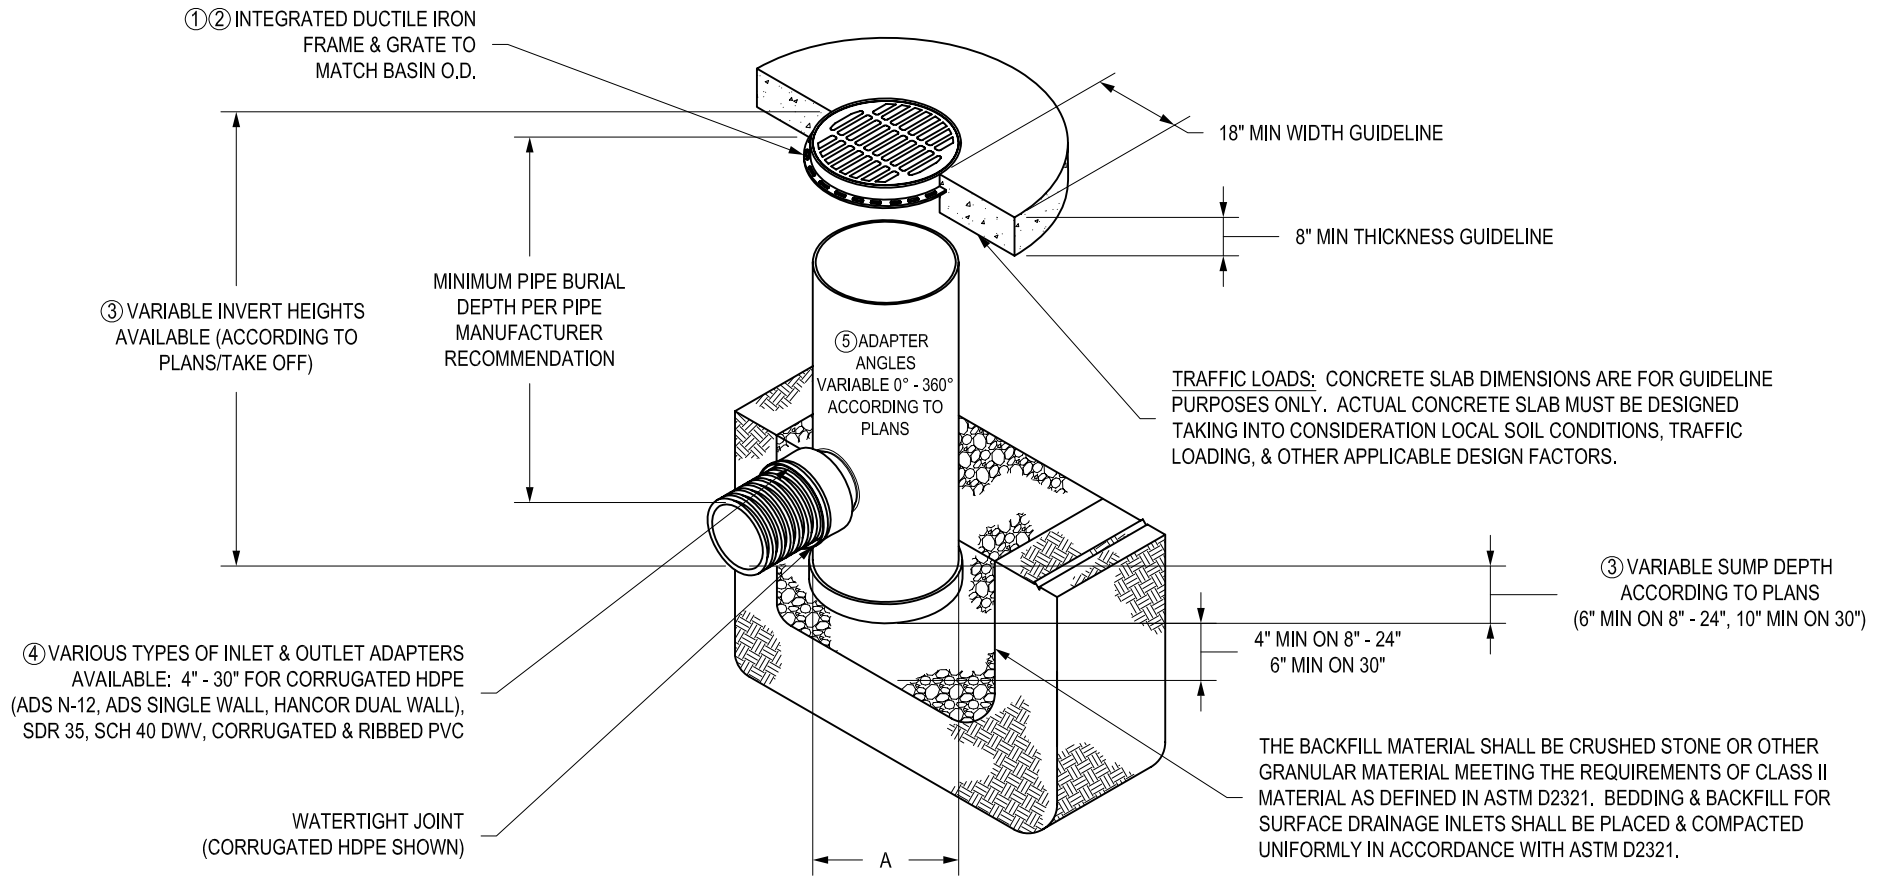

④ VARIOUS TYPES OF INLET & OUTLET ADAPTERS AVAILABLE: 4" - 30" FOR CORRUGATED HDPE (ADS N-12, ADS SINGLE WALL, HANCOR DUAL WALL), SDR 35, SCH 40 DWV, CORRUGATED & RIBBED PVC

WATERTIGHT JOINT (CORRUGATED HDPE SHOWN)

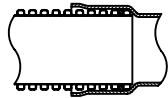


TRAFFIC LOADS: CONCRETE SLAB DIMENSIONS ARE FOR GUIDELINE PURPOSES ONLY. ACTUAL CONCRETE SLAB MUST BE DESIGNED TAKING INTO CONSIDERATION LOCAL SOIL CONDITIONS, TRAFFIC LOADING, & OTHER APPLICABLE DESIGN FACTORS.

THE BACKFILL MATERIAL SHALL BE CRUSHED STONE OR OTHER GRANULAR MATERIAL MEETING THE REQUIREMENTS OF CLASS II MATERIAL AS DEFINED IN ASTM D2321. BEDDING & BACKFILL FOR SURFACE DRAINAGE INLETS SHALL BE PLACED & COMPACTED UNIFORMLY IN ACCORDANCE WITH ASTM D2321.

- ① - 8" - 30" GRATES/SOLID COVERS SHALL BE DUCTILE IRON PER ASTM A536 GRADE 70-50-05, WITH THE EXCEPTION OF THE 8" - 15" BRONZE GRATES
- ② - 12" - 30" FRAMES SHALL BE DUCTILE IRON PER ASTM A536 GRADE 70-50-05
- ③ - DRAIN BASIN TO BE CUSTOM MANUFACTURED ACCORDING TO PLAN DETAILS. RISERS ARE NEEDED FOR BASINS OVER 84" DUE TO SHIPPING RESTRICTIONS. SEE DRAWING NO. 7001-110-065
- ④ - DRAINAGE CONNECTION STUB JOINT TIGHTNESS SHALL CONFORM TO ASTM D3212 FOR CORRUGATED HDPE (ADS & HANCOR DUAL WALL) & SDR 35 PVC
- ⑤ - ADAPTERS CAN BE MOUNTED ON ANY ANGLE 0° TO 360°. TO DETERMINE MINIMUM ANGLE BETWEEN ADAPTERS SEE DRAWING NO. 7001-110-012, 7001-110-013, & 7001-110-014.
- 6 - GRATES SHALL MEET H-10 LOAD RATING FOR 12" - 24" PED
- 7 - GRATES SHALL MEET H-20 LOAD RATING FOR 30" PED & 12" - 30" STD & SOLID
- 8 - ALL BRONZE GRATES, DROP IN GRATES, & 8" & 10" PED/STD GRATES & SOLID COVERS ARE RATED FOR LIGHT DUTY APPLICATIONS ONLY
- 9 - DOME GRATES HAVE NO LOAD RATING

A	PART #	GRATE OPTIONS					
		PEDESTRIAN/STANDARD	SOLID	BRONZE	DOME	DROP IN	
8"	2808AG	PEDESTRIAN/STANDARD	SOLID	BRONZE	DOME	DROP IN	
10"	2810AG	PEDESTRIAN/STANDARD	SOLID	BRONZE	DOME	DROP IN	
12"	2812AG	PEDESTRIAN	STANDARD	SOLID	BRONZE	DOME	DROP IN
15"	2815AG	PEDESTRIAN	STANDARD	SOLID	BRONZE	DOME	DROP IN
18"	2818AG	PEDESTRIAN	STANDARD	SOLID	N/A	DOME	DROP IN
24"	2824AG	PEDESTRIAN	STANDARD	SOLID	N/A	DOME	DROP IN
30"	2830AG	PEDESTRIAN	STANDARD	SOLID	N/A	DOME	N/A

DRAWN BY	EBC	MATERIAL		3130 VERONA AVE BUFORD, GA 30518 PHN (770) 932-2443 FAX (770) 932-2490 www.nyloplast-us.com
DATE	1-23-06			
APPD BY	CJA	PROJECT NO./NAME	TITLE	
DATE	1-23-06		DRAIN BASIN WITH STANDARD GRATE QUICK SPEC INSTALLATION DETAIL	
DWG SIZE	A	SCALE 1:40 SHEET 1 OF 1	DWG NO.	7001-110-144 REV D