


# NYLOPLAST DRAIN BASIN: 28 \_\_ AG \_\_ X

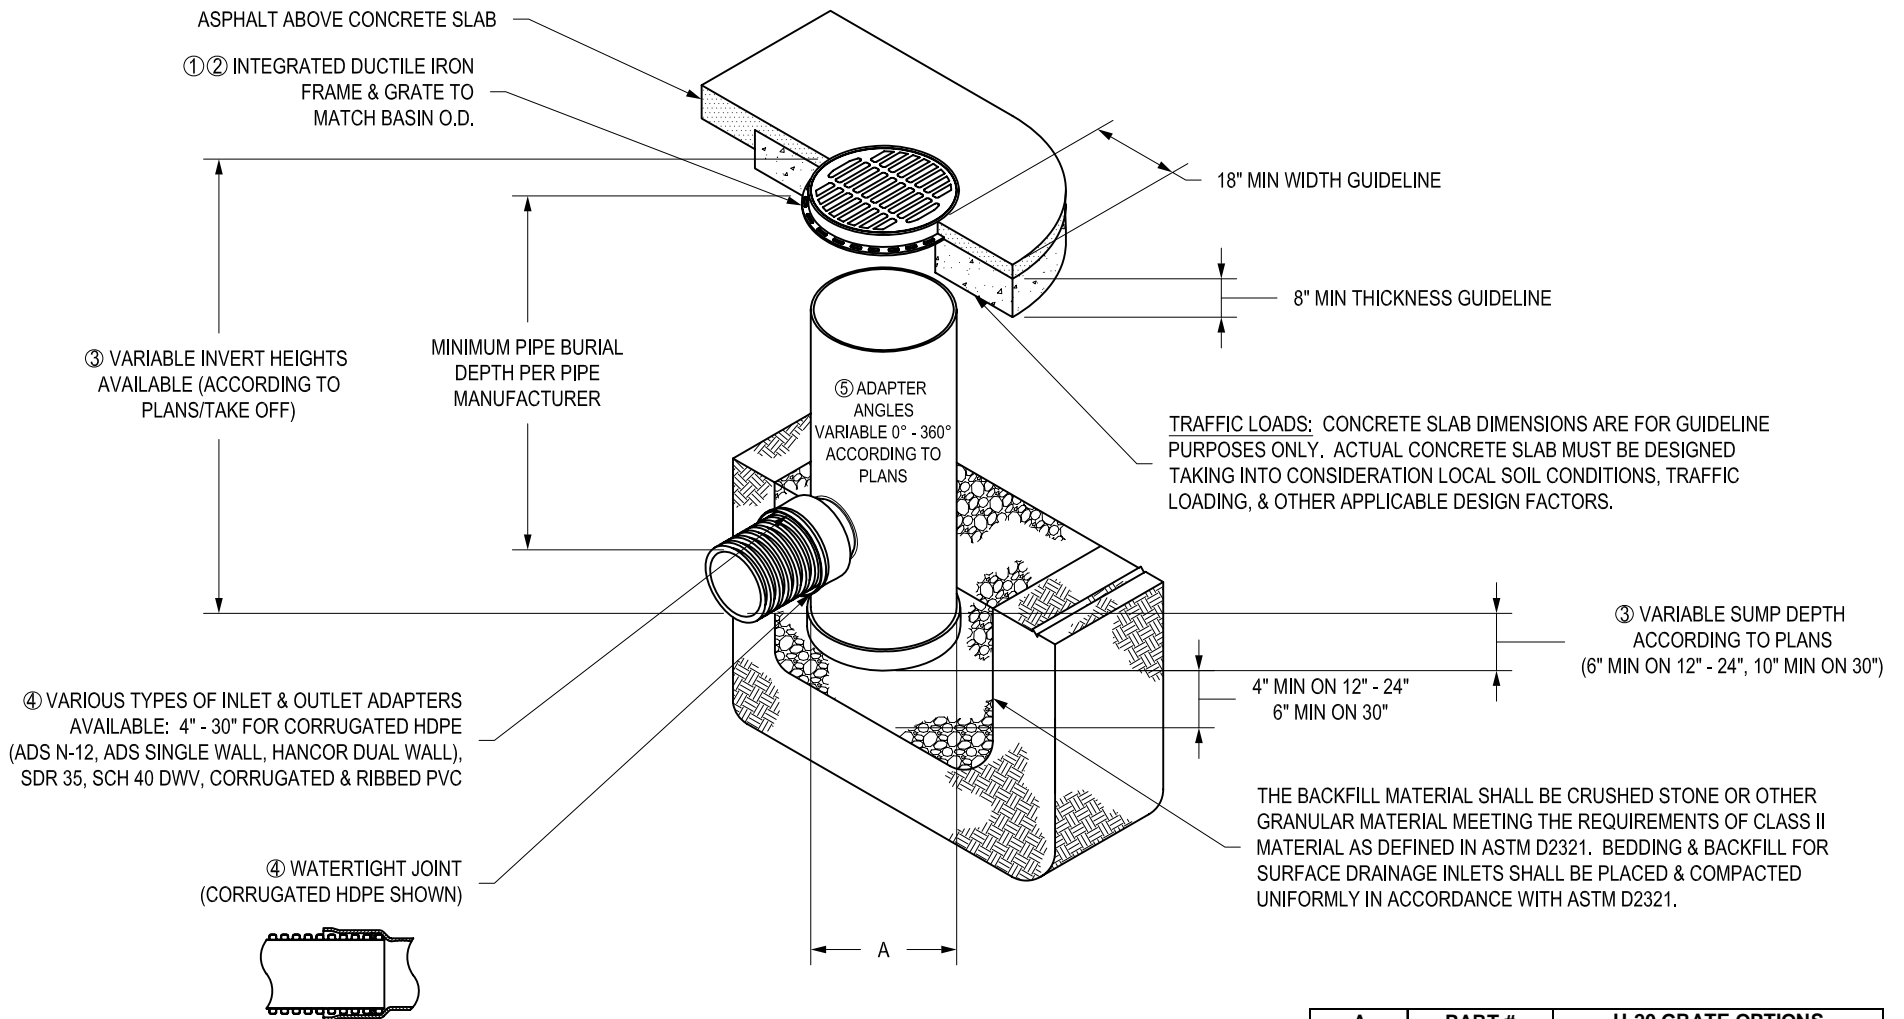


A	PART #	H-20 GRATE OPTIONS		
12"	2812AG	N/A	STANDARD	SOLID
15"	2815AG	N/A	STANDARD	SOLID
18"	2818AG	N/A	STANDARD	SOLID
24"	2824AG	N/A	STANDARD	SOLID
30"	2830AG	PEDESTRIAN	STANDARD	SOLID

- ① - GRATES/SOLID COVER SHALL BE DUCTILE IRON PER ASTM A536 GRADE 70-50-05.
- ② - FRAMES SHALL BE DUCTILE IRON PER ASTM A536 GRADE 70-50-05
- ③ - DRAIN BASIN TO BE CUSTOM MANUFACTURED ACCORDING TO PLAN DETAILS RISERS ARE NEEDED FOR BASINS OVER 84" DUE TO SHIPPING RESTRICTIONS SEE DRAWING NO. 7001-110-065
- ④ - DRAINAGE CONNECTION STUB JOINT TIGHTNESS SHALL CONFORM TO ASTM D3212 FOR CORRUGATED HDPE (ADS & HANCOR DUAL WALL) & SDR 35 PVC
- ⑤ - ADAPTERS CAN BE MOUNTED ON ANY ANGLE 0° TO 360°. TO DETERMINE MINIMUM ANGLE BETWEEN ADAPTERS SEE DRAWING NO. 7001-110-012, 7001-110-013, & 7001-110-014

THIS PRINT DISCLOSES SUBJECT MATTER IN WHICH NYLOPLAST HAS PROPRIETARY RIGHTS. THE RECEIPT OR POSSESSION OF THIS PRINT DOES NOT CONFER, TRANSFER, OR LICENSE THE USE OF THE DESIGN OR TECHNICAL INFORMATION SHOWN HEREIN REPRODUCTION OF THIS PRINT OR ANY INFORMATION CONTAINED HEREIN, OR MANUFACTURE OF ANY ARTICLE HEREFROM, FOR THE DISCLOSURE TO OTHERS IS FORBIDDEN, EXCEPT BY SPECIFIC WRITTEN PERMISSION FROM NYLOPLAST.

DRAWN BY	EBC	MATERIAL
DATE	4-4-06	
APPD BY	CJA	PROJECT NO./NAME
DATE	4-4-06	
DWG SIZE	A	SCALE 1:40 SHEET 1 OF 1



**Nyloplast**

3130 VERONA AVE  
 BUFORD, GA 30518  
 PHN (770) 932-2443  
 FAX (770) 932-2490  
 www.nyloplast-us.com

TITLE  
**DRAIN BASIN H-20 (TRAFFIC LOAD) ASPHALT  
 QUICK SPEC INSTALLATION DETAIL**

DWG NO. 7001-110-188 REV B